




MASSE-BETON.COM
LESTS CHAPITEAUX/PASSAGE AUX MINES /PALANS

Masse béton 800 KG

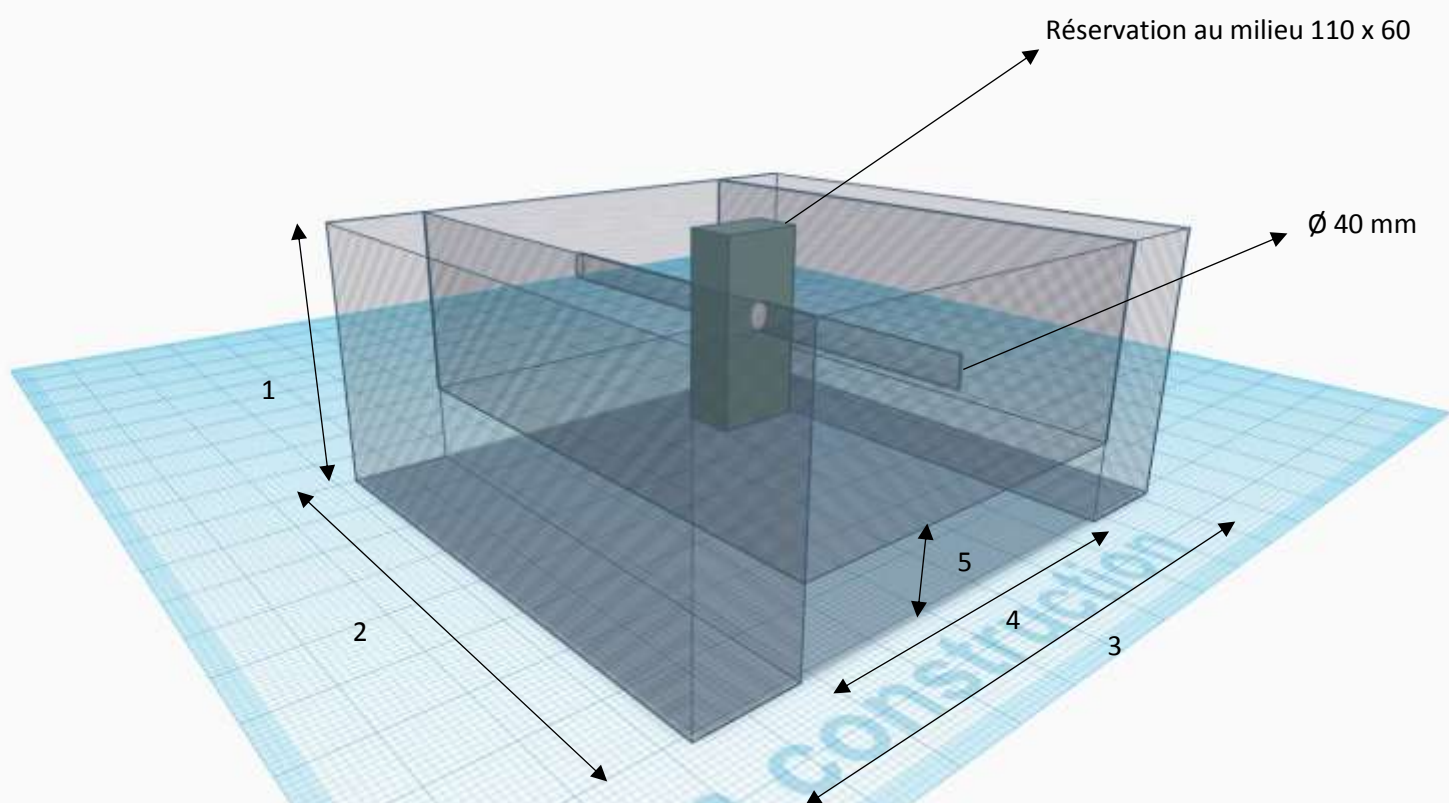

1 - 570 mm

2 - 820 mm

3 - 920 mm

4 - 600 mm

5 - 120 mm