




MASSE-BETON.COM  
LESTS CHAPITEAUX/PASSAGE AUX MINES /PALANS

# Masse béton 500 KG

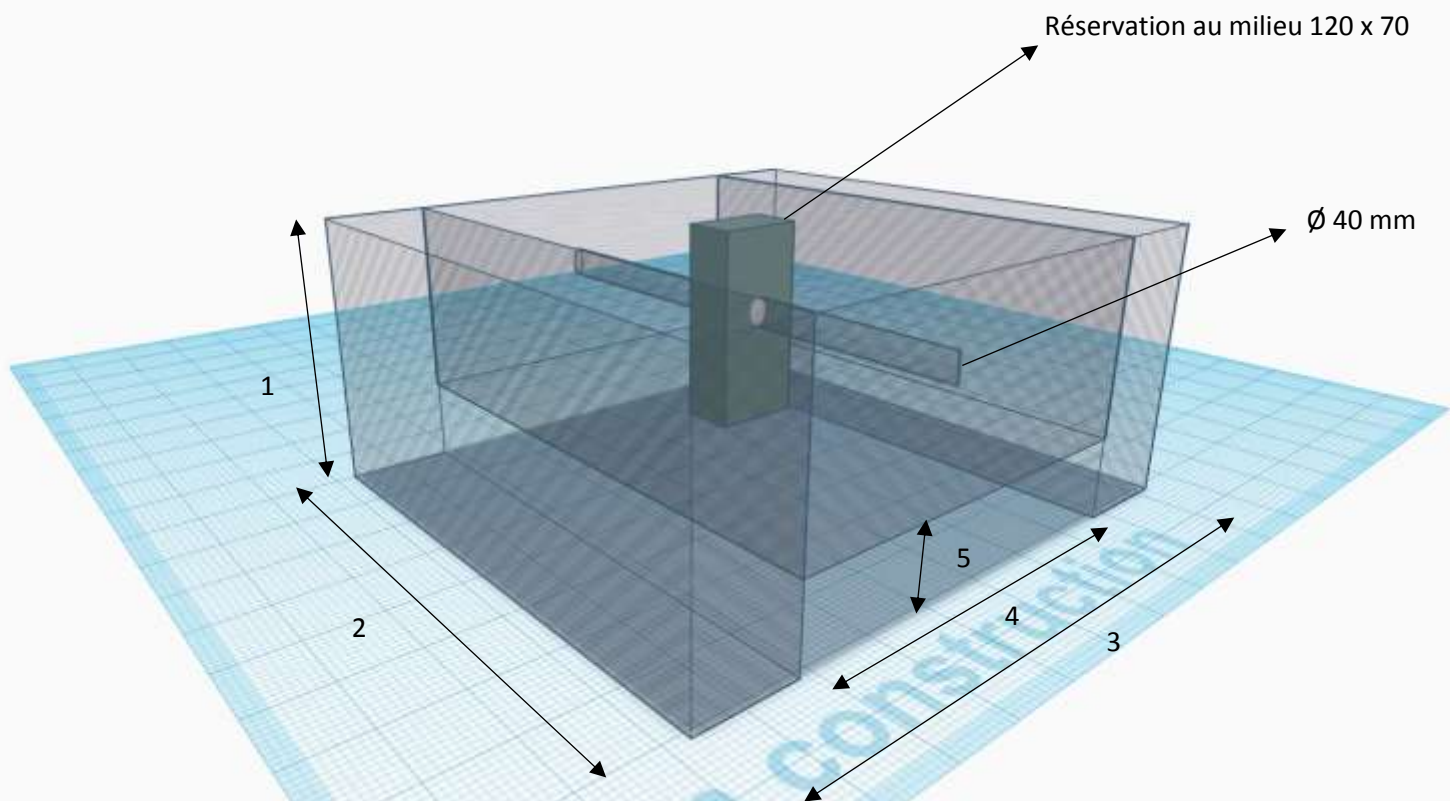

1 - 400 mm

2 - 810 mm

3 - 900 mm

4 - 600 mm

5 - 120 mm