




MASSE-BETON.COM  
LESTS CHAPITEAUX/PASSAGE AUX MINES /PALANS

# Masse béton 200 KG

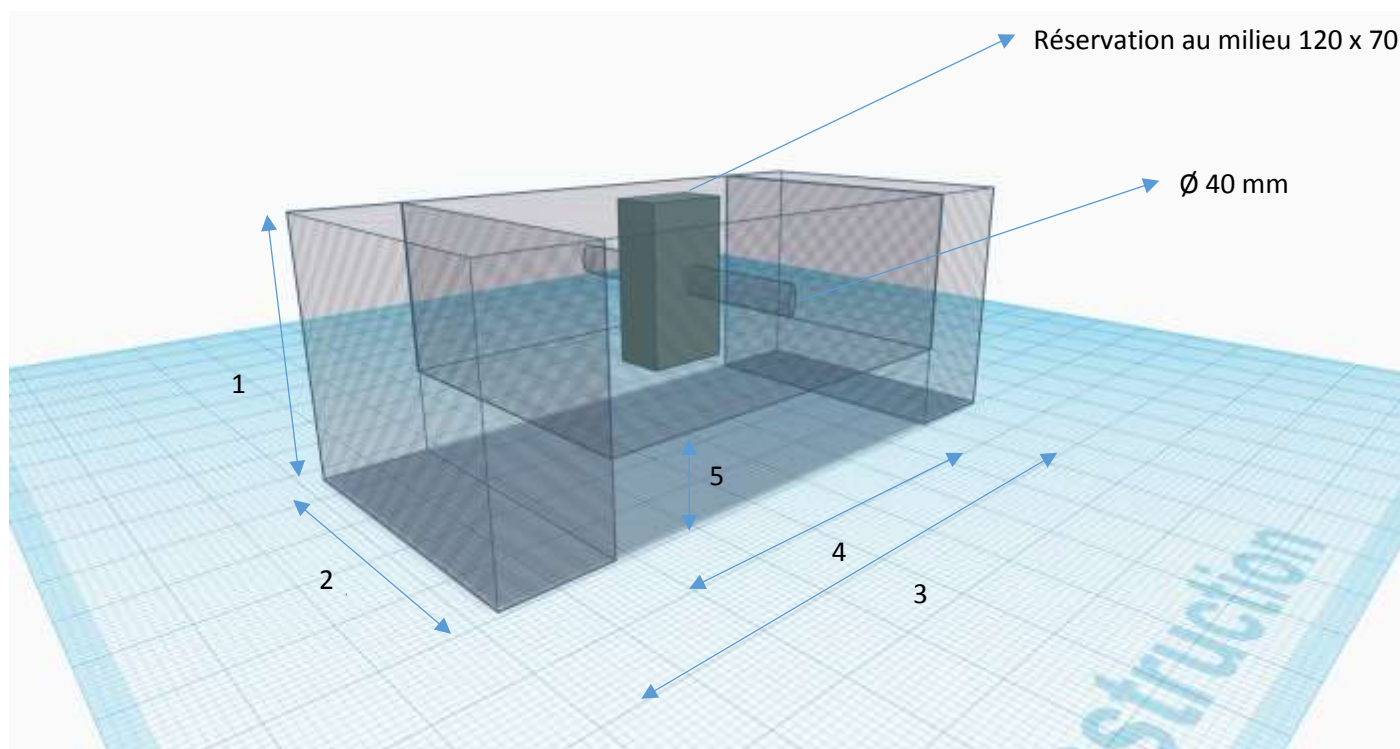

1 - 360 mm

2 - 370 mm

3 - 910 mm

4 - 600 mm

5 - 120 mm