




MASSE-BETON.COM
LESTS CHAPITEAUX/PASSAGE AUX MINES /PALANS

Masse béton 150 KG

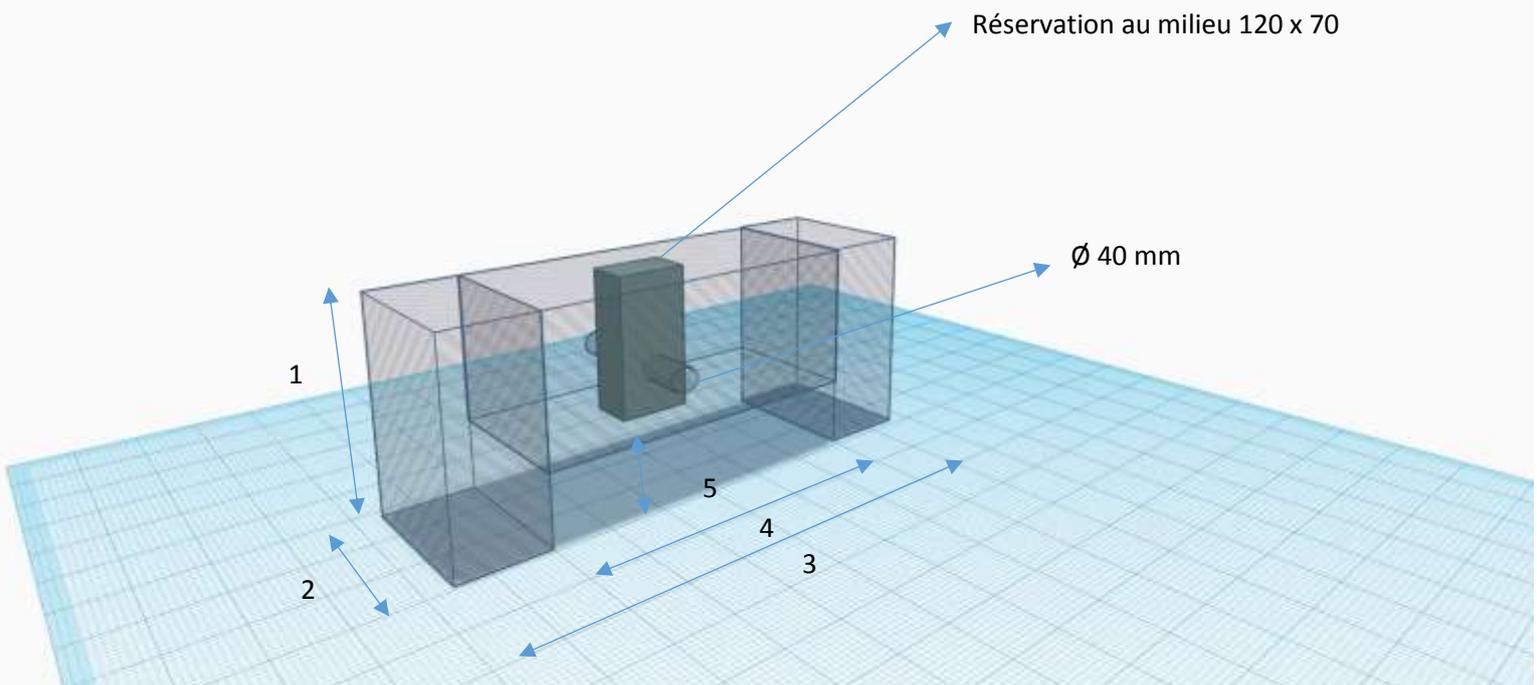

1 - 360 mm

2 - 270 mm

3 - 910 mm

4 - 600 mm

5 - 120 mm